


*Facade
 mod
 Ny Gade*

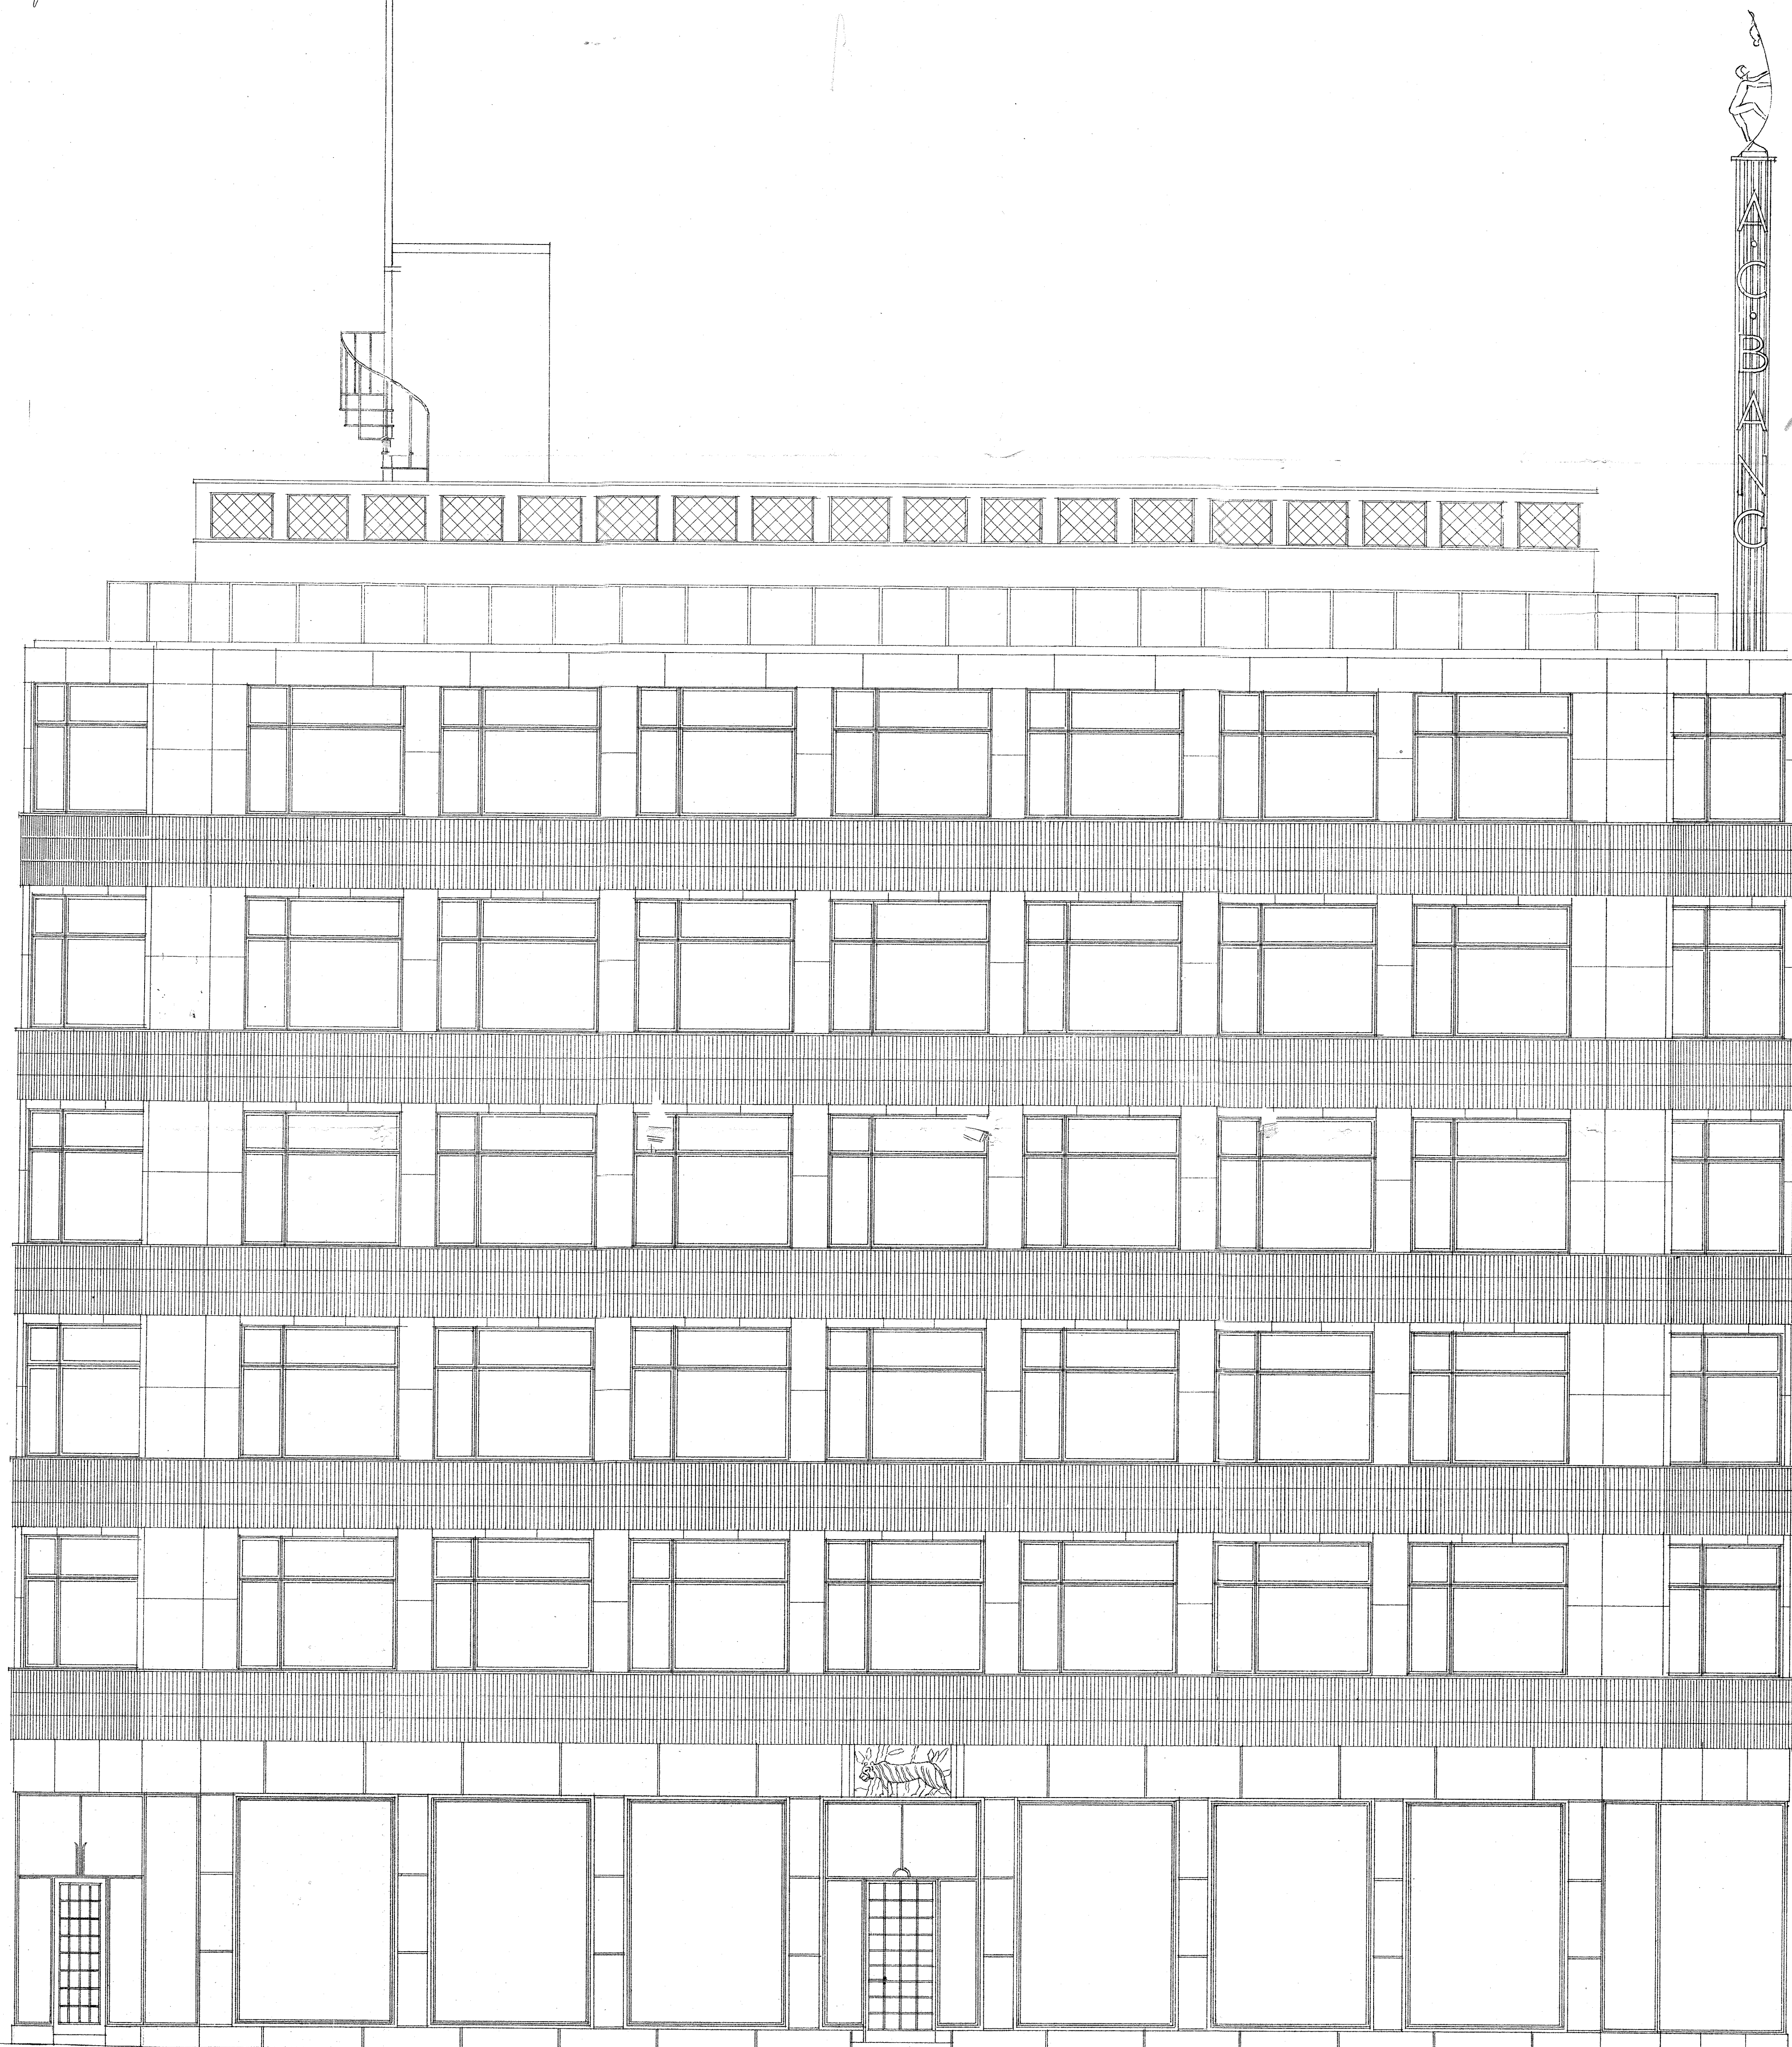

Facade mod Kristen Bernikows gades Forlængelse

1:50 1 2 3 4 5 6 7 8 9 10 Meter